


2 BEDR LAYOUT (90m²)
SCALE 1:100

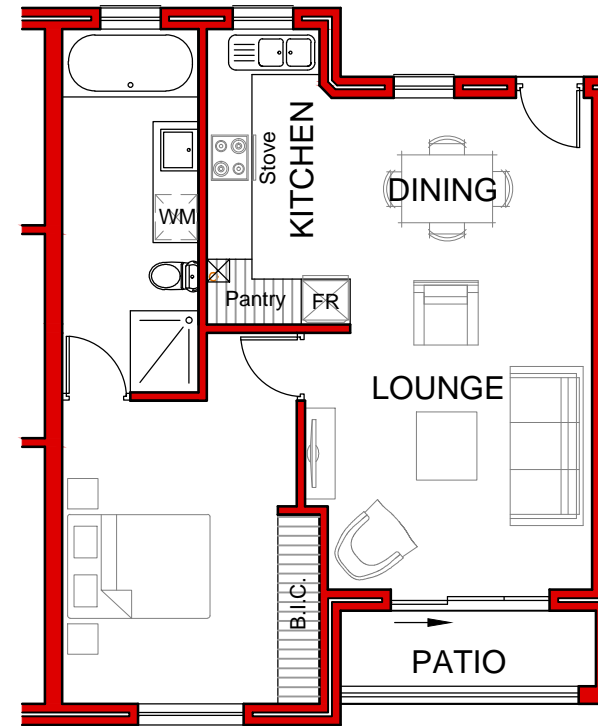

1 BEDR LAYOUT (60m²)
SCALE 1:100

THE CONTRACTOR MUST REPORT TO THE ARCHITECT ANY CONTRADICTIONARY INFORMATION BEFORE ANY WORK COMMENCES.
ALL DIMENSIONS TO BE CHECKED ON SITE.
ALL BUILDING WORK TO COMPLY WITH SANS 10400:2011
IT IS ASSUMED THAT ALL CONTRACT DOCUMENTS ARE IN THE POSSESSION OF THE CONTRACTOR. ALSO REFER TO GENERAL SPECIFICATIONS

REV NO.	DESCRIPTION

WP BOSCH & ASSOCIATES

20 KRIGE STREET STELLENBOSCH 142 BUITENGRACHT CAPE TOWN 185 KLOOF STREET PRETORIA

TEL: (021) 882 9771
E-mail: wpbarch@mweb.co.za
CELL: 082 774 4475

PROJECT ARCHITECT WP BOSCH B.ARCH (UOVS) MIA SACAP NO. 4215

DRAWING DESCRIPTION

ZONNEZICHT RETIREMENT VILLAGE
ERF 19435, KOEBERD ROAD, DURBANVILLE
FOR SILVERSTONE TRADING 24 (PTY) LTD

Job No: 7600-005	Scale: PAGE A3, 1:100	CHECKED
Drawn: U.B.	File:	WPB
Date: 2014-04-24	Path:	
DRAWING DESCRIPTION		
2 BEDROOM (90m ²) FLOOR LAYOUT 1 BEDROOM (60m ²) FLOOR LAYOUT		
DRAWING NUMBER		REV
7600-005-011		00